


© Mountford Pigott LLP 2012  
Reproduction in whole or in part by any means is prohibited without the prior permission of Mountford Pigott LLP.

If this drawing forms part of an application for planning permission on behalf of the applicant named below, it shall not be used for any other purpose without the express permission of Mountford Pigott LLP.


This drawing may incorporate information from other professionals. Mountford Pigott LLP cannot accept responsibility for the integrity and accuracy of such information. Any clarification and/or additions that are required appertaining to such information should be sought from the relevant profession or their appointment representative as listed below.

LIST OF INFORMANTS:  
GREENHATCH SURVEY DWG 20551\_2\_P 6.8.2014

REVISIONS	DATE	ORN	REV
DESCRIPTION	DATE	SIG	REV

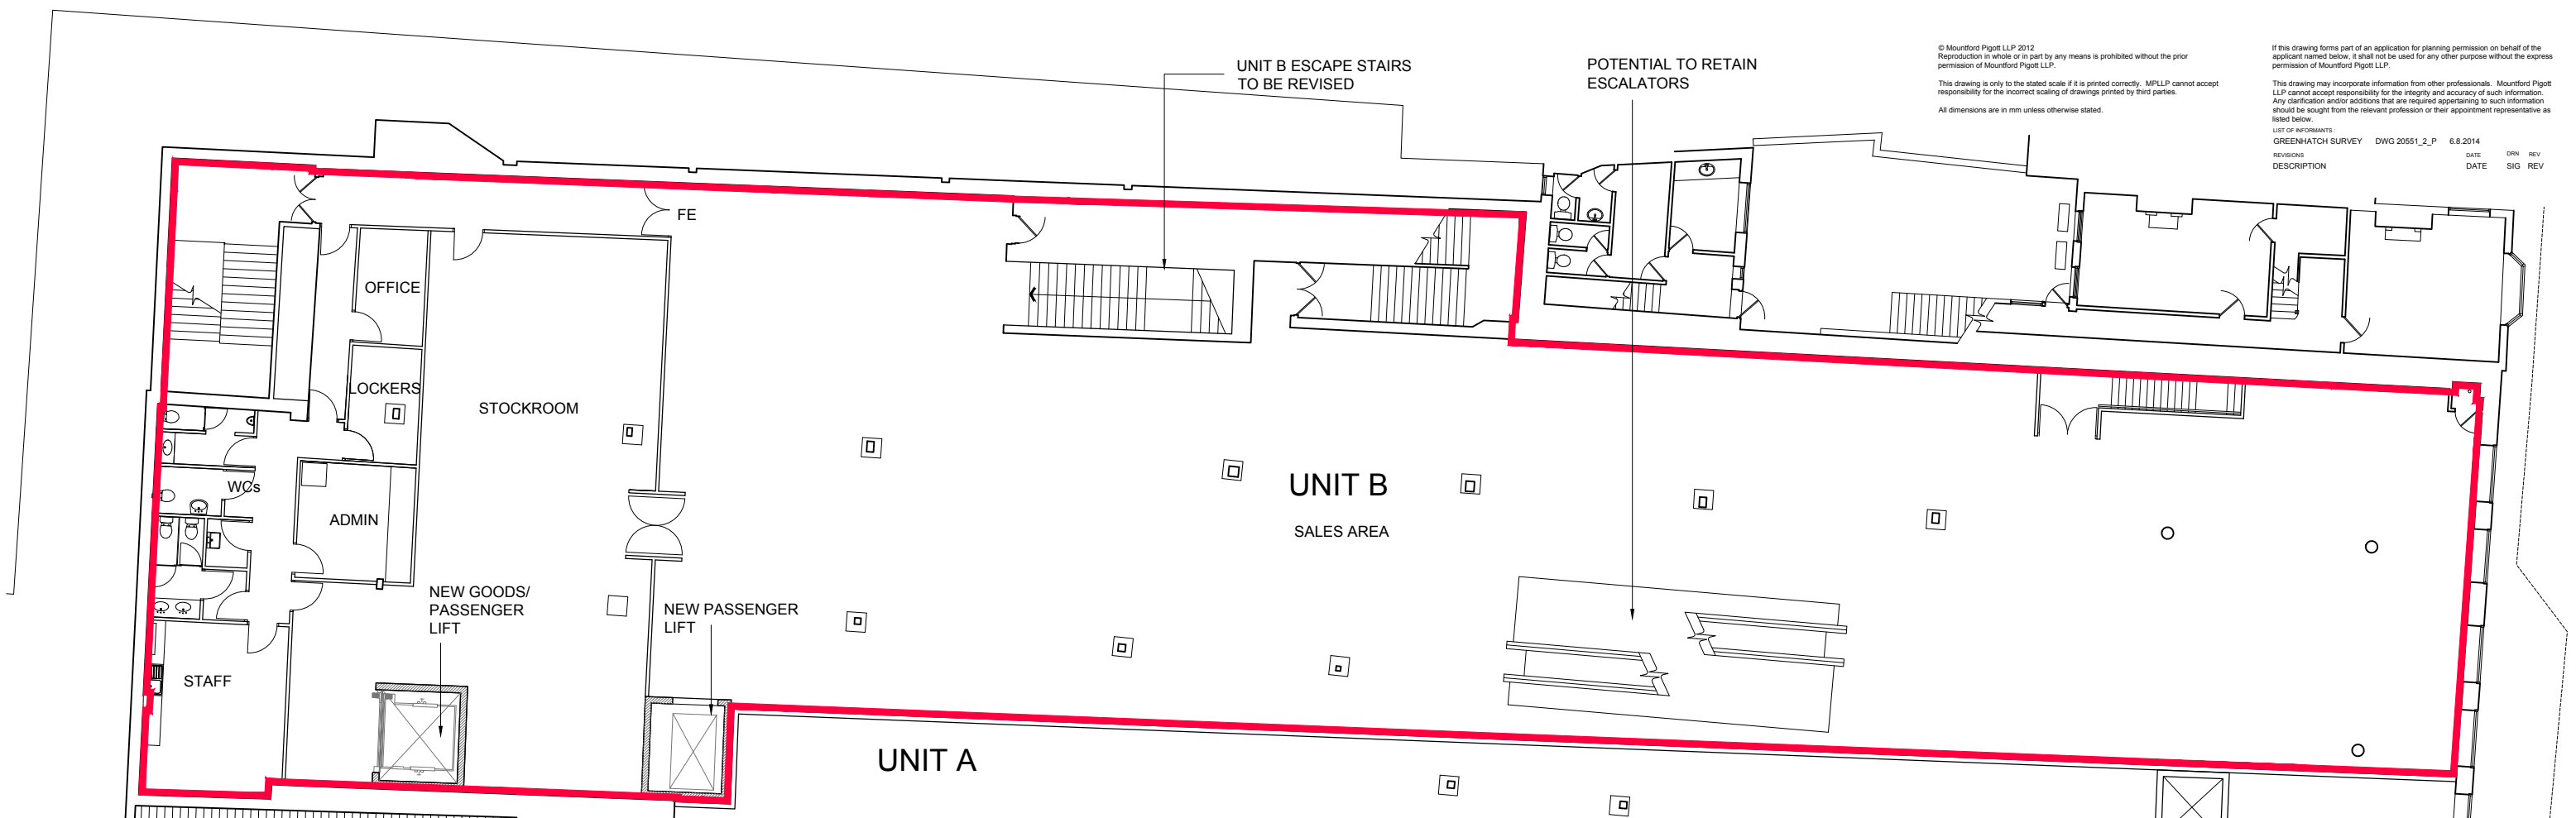

FIRST FLOOR

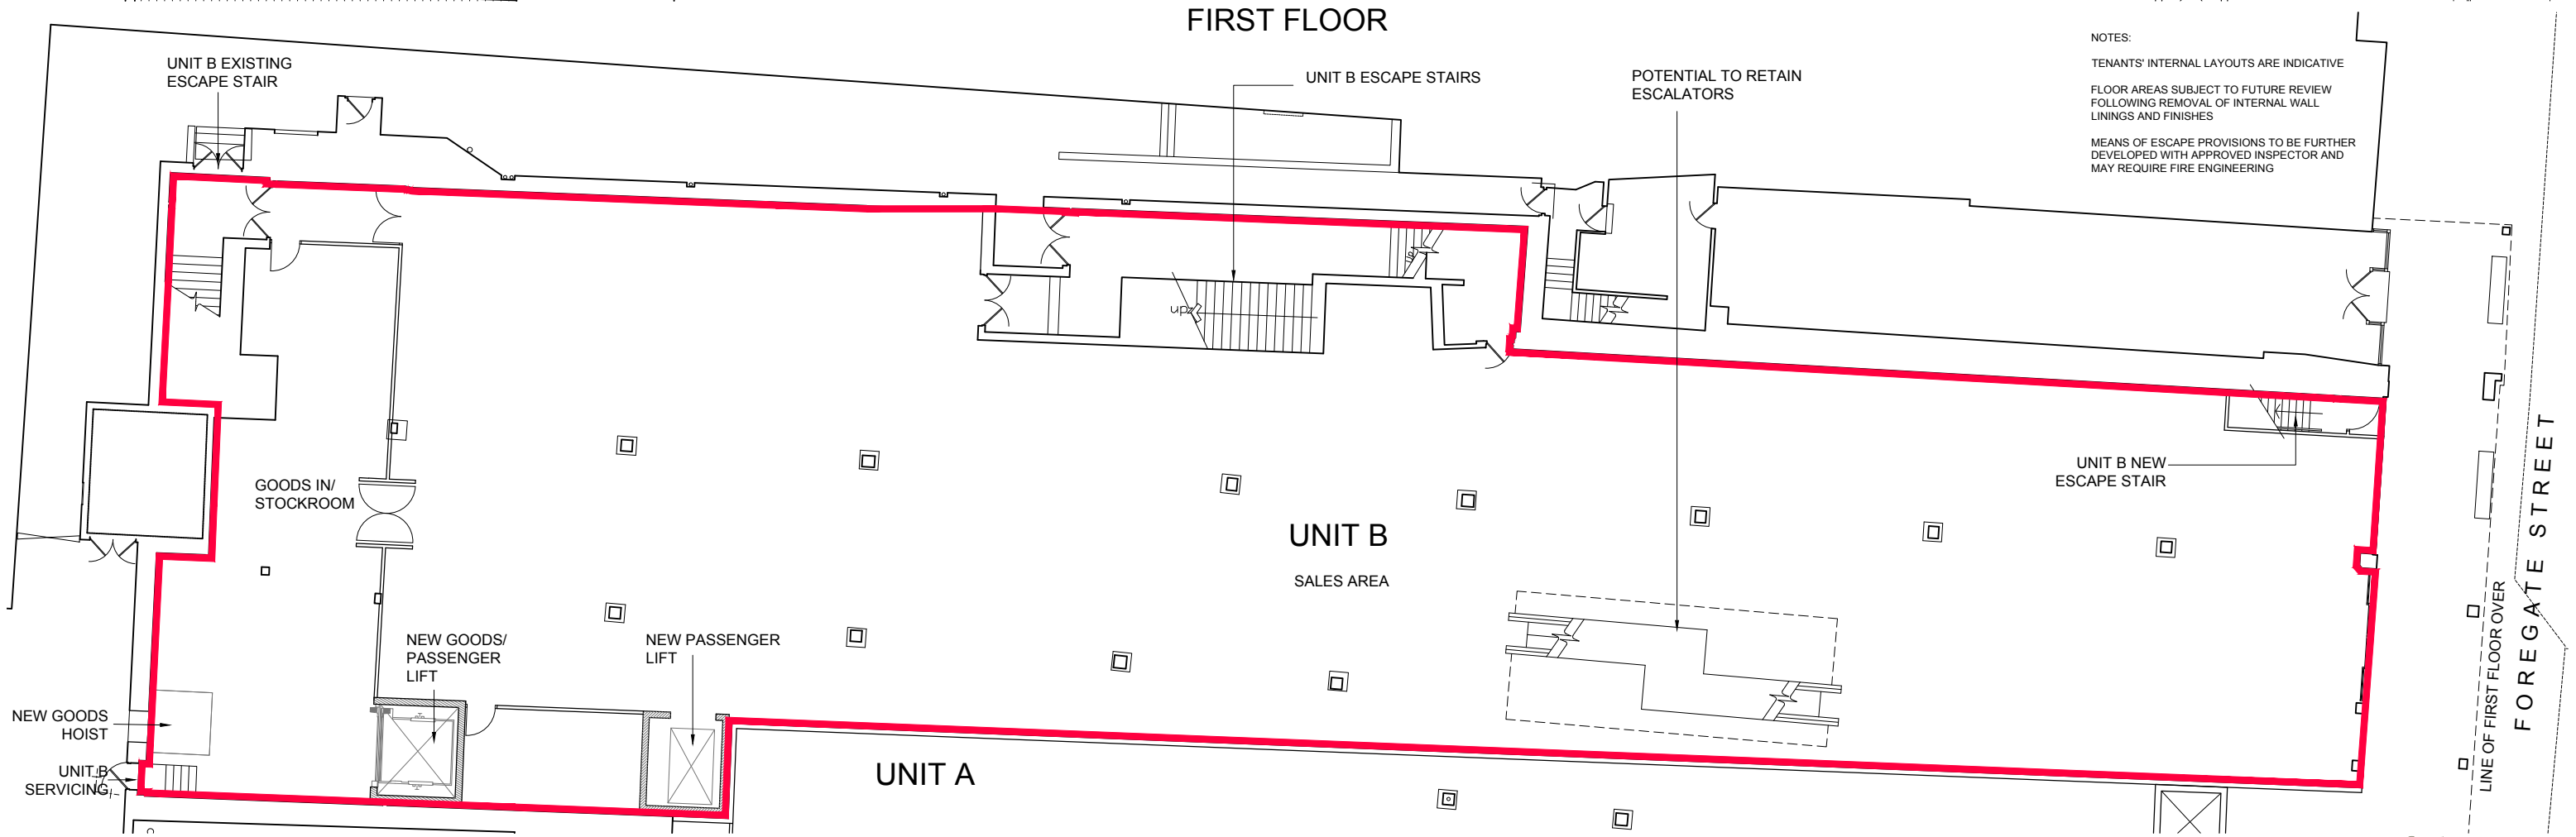

GROUND FLOOR

FOREGATE STREET , CHESTER

NOTES:

TENANTS' INTERNAL LAYOUTS ARE INDICATIVE

FLOOR AREAS SUBJECT TO FUTURE REVIEW FOLLOWING REMOVAL OF INTERNAL WALL LININGS AND FINISHES

MEANS OF ESCAPE PROVISIONS TO BE FURTHER DEVELOPED WITH APPROVED INSPECTOR AND MAY REQUIRE FIRE ENGINEERING

LINE OF FIRST FLOOR OVER

FOREGATE STREET